


This drawing is the property of My Plan Ltd and may not be copied or reproduced without consent.  
All dimensions must be checked on site before commencing work. No dimensions to be scaled from drawing.  
My Plan Ltd asserts full Intellectual Property Rights in connection with designs, layouts and information contained within this drawing. Rights are transferred to the named client only upon receipt of full agreed payment in connection with services provided.

#### 1ST FLOOR (SOUTH)

IPMS3 736.09m<sup>2</sup> / 7923.47ft<sup>2</sup>

SCALE  
0 2 4 6m  
0 6 12 18ft

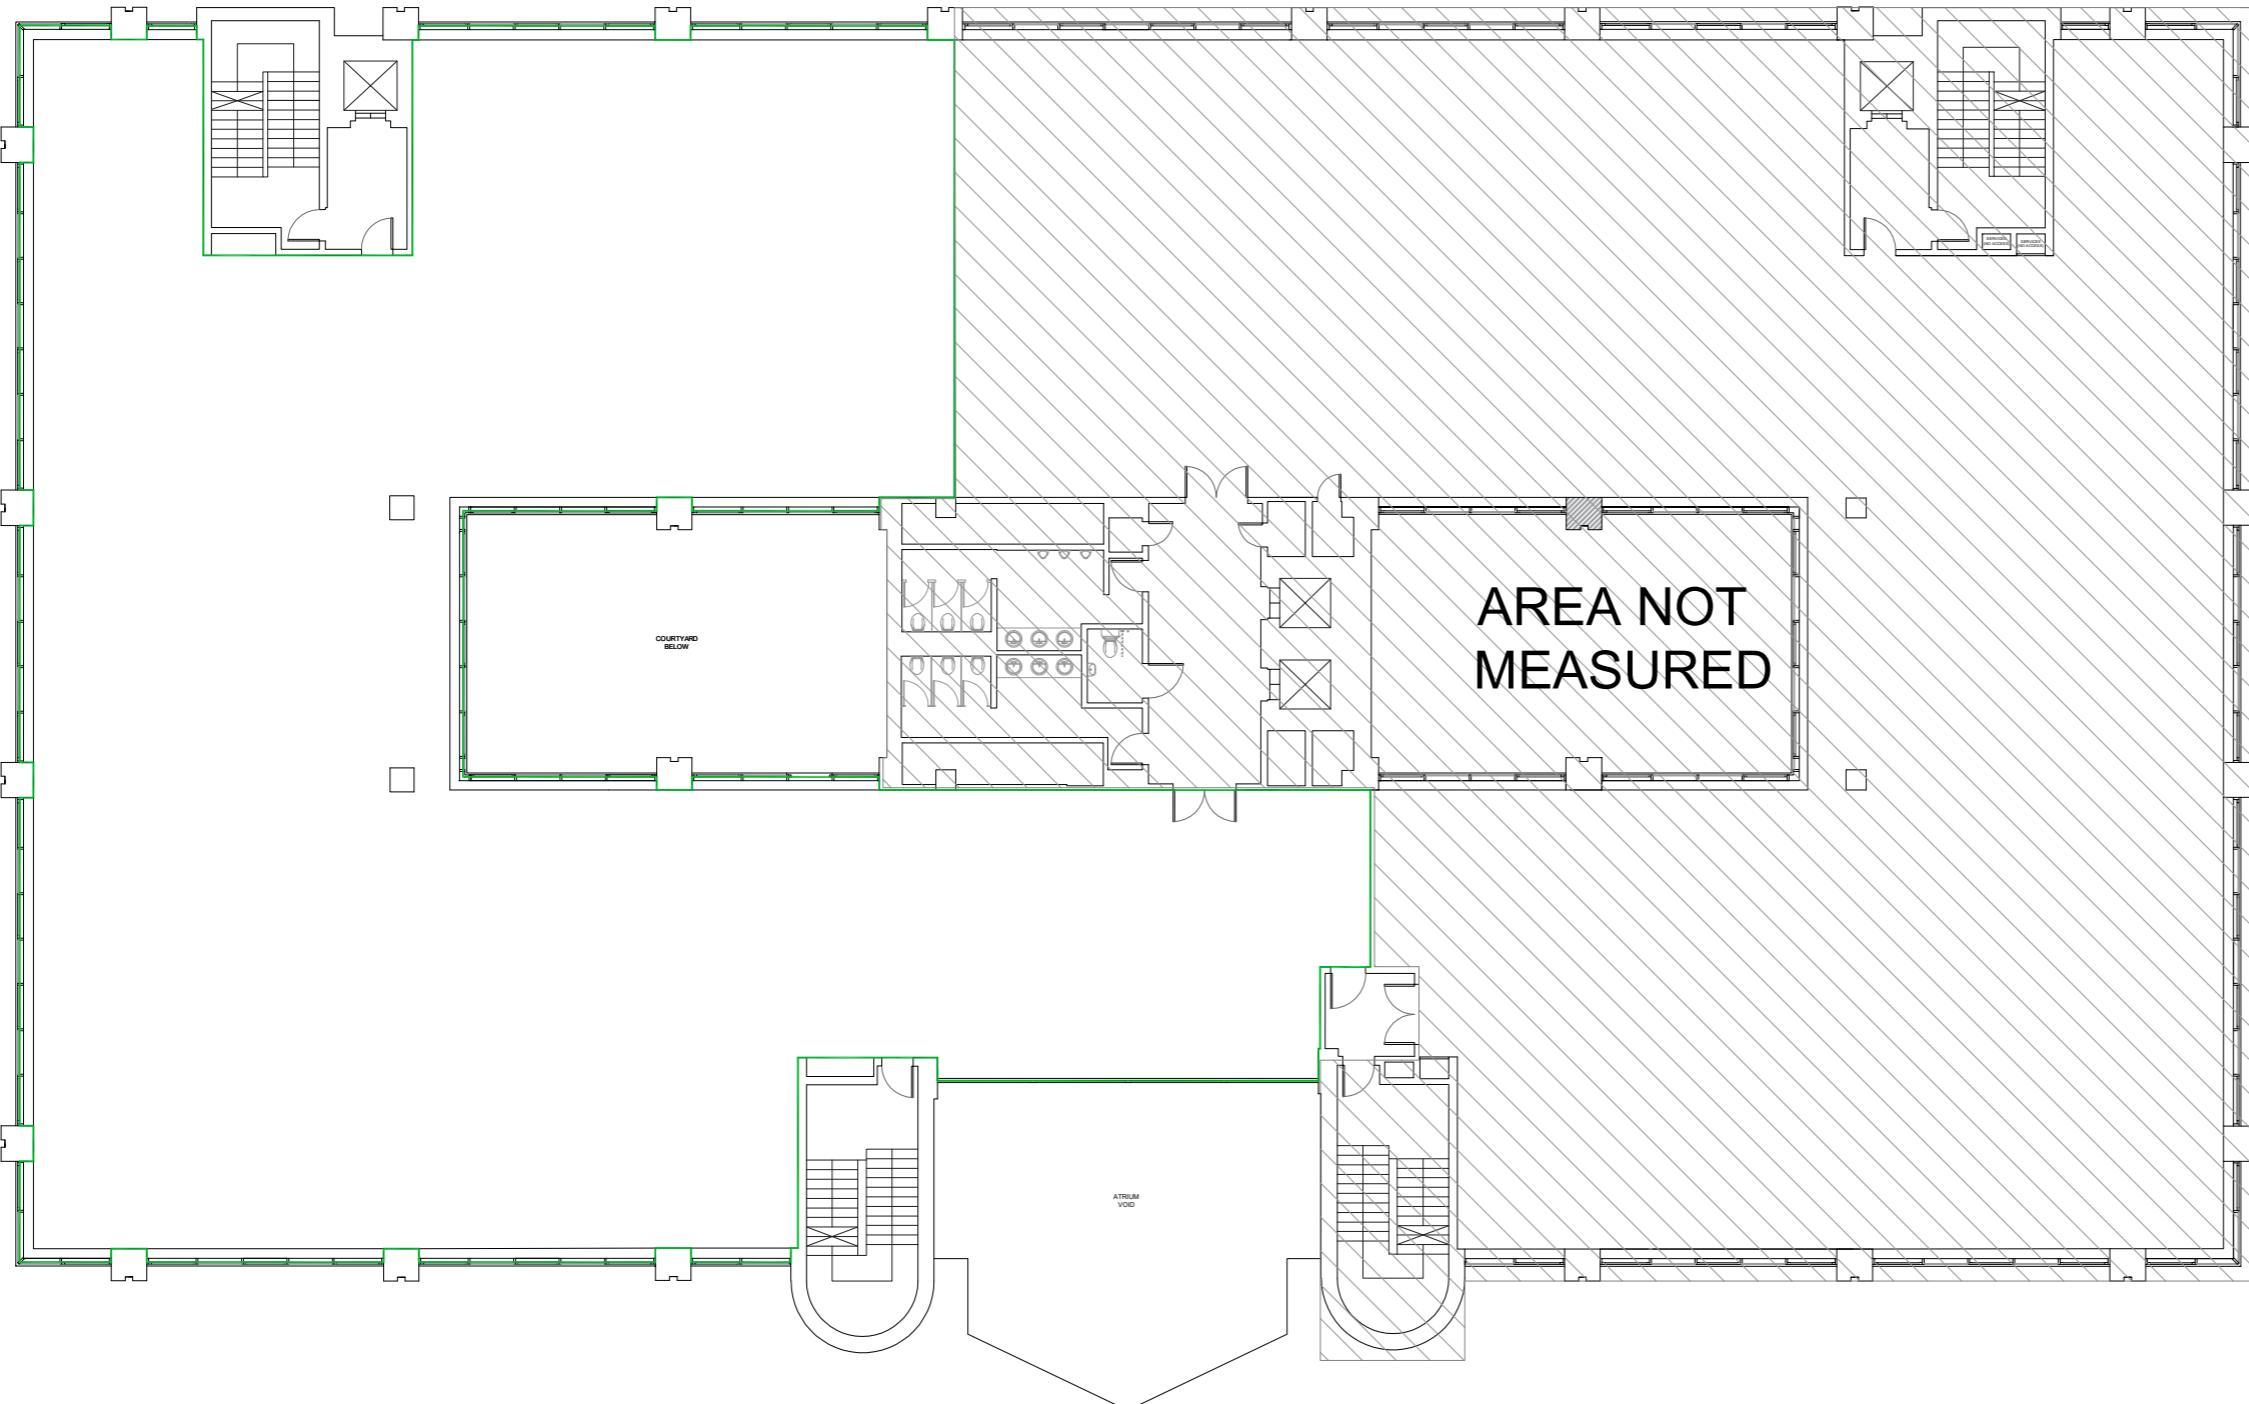

**GENERAL LAYOUT**

REV DATE REVISION

CLIENT:  
**CS2**

SITE ADDRESS:  
**Verulam Point  
Station Way  
St Albans - AL1 5HE**

DRAWING NAME:  
**1ST FLOOR (SOUTH)  
GENERAL LAYOUT**

Drawn: EDM Scale: 1:200@A3  
Checked By: JJ Date: 13/12/2023



T: 020 3371 0556  
W: myplanltd.co.uk

Drawing Reference	Project No.	Floor	Layout	Rev
P0337	01(S)	GL	-	